

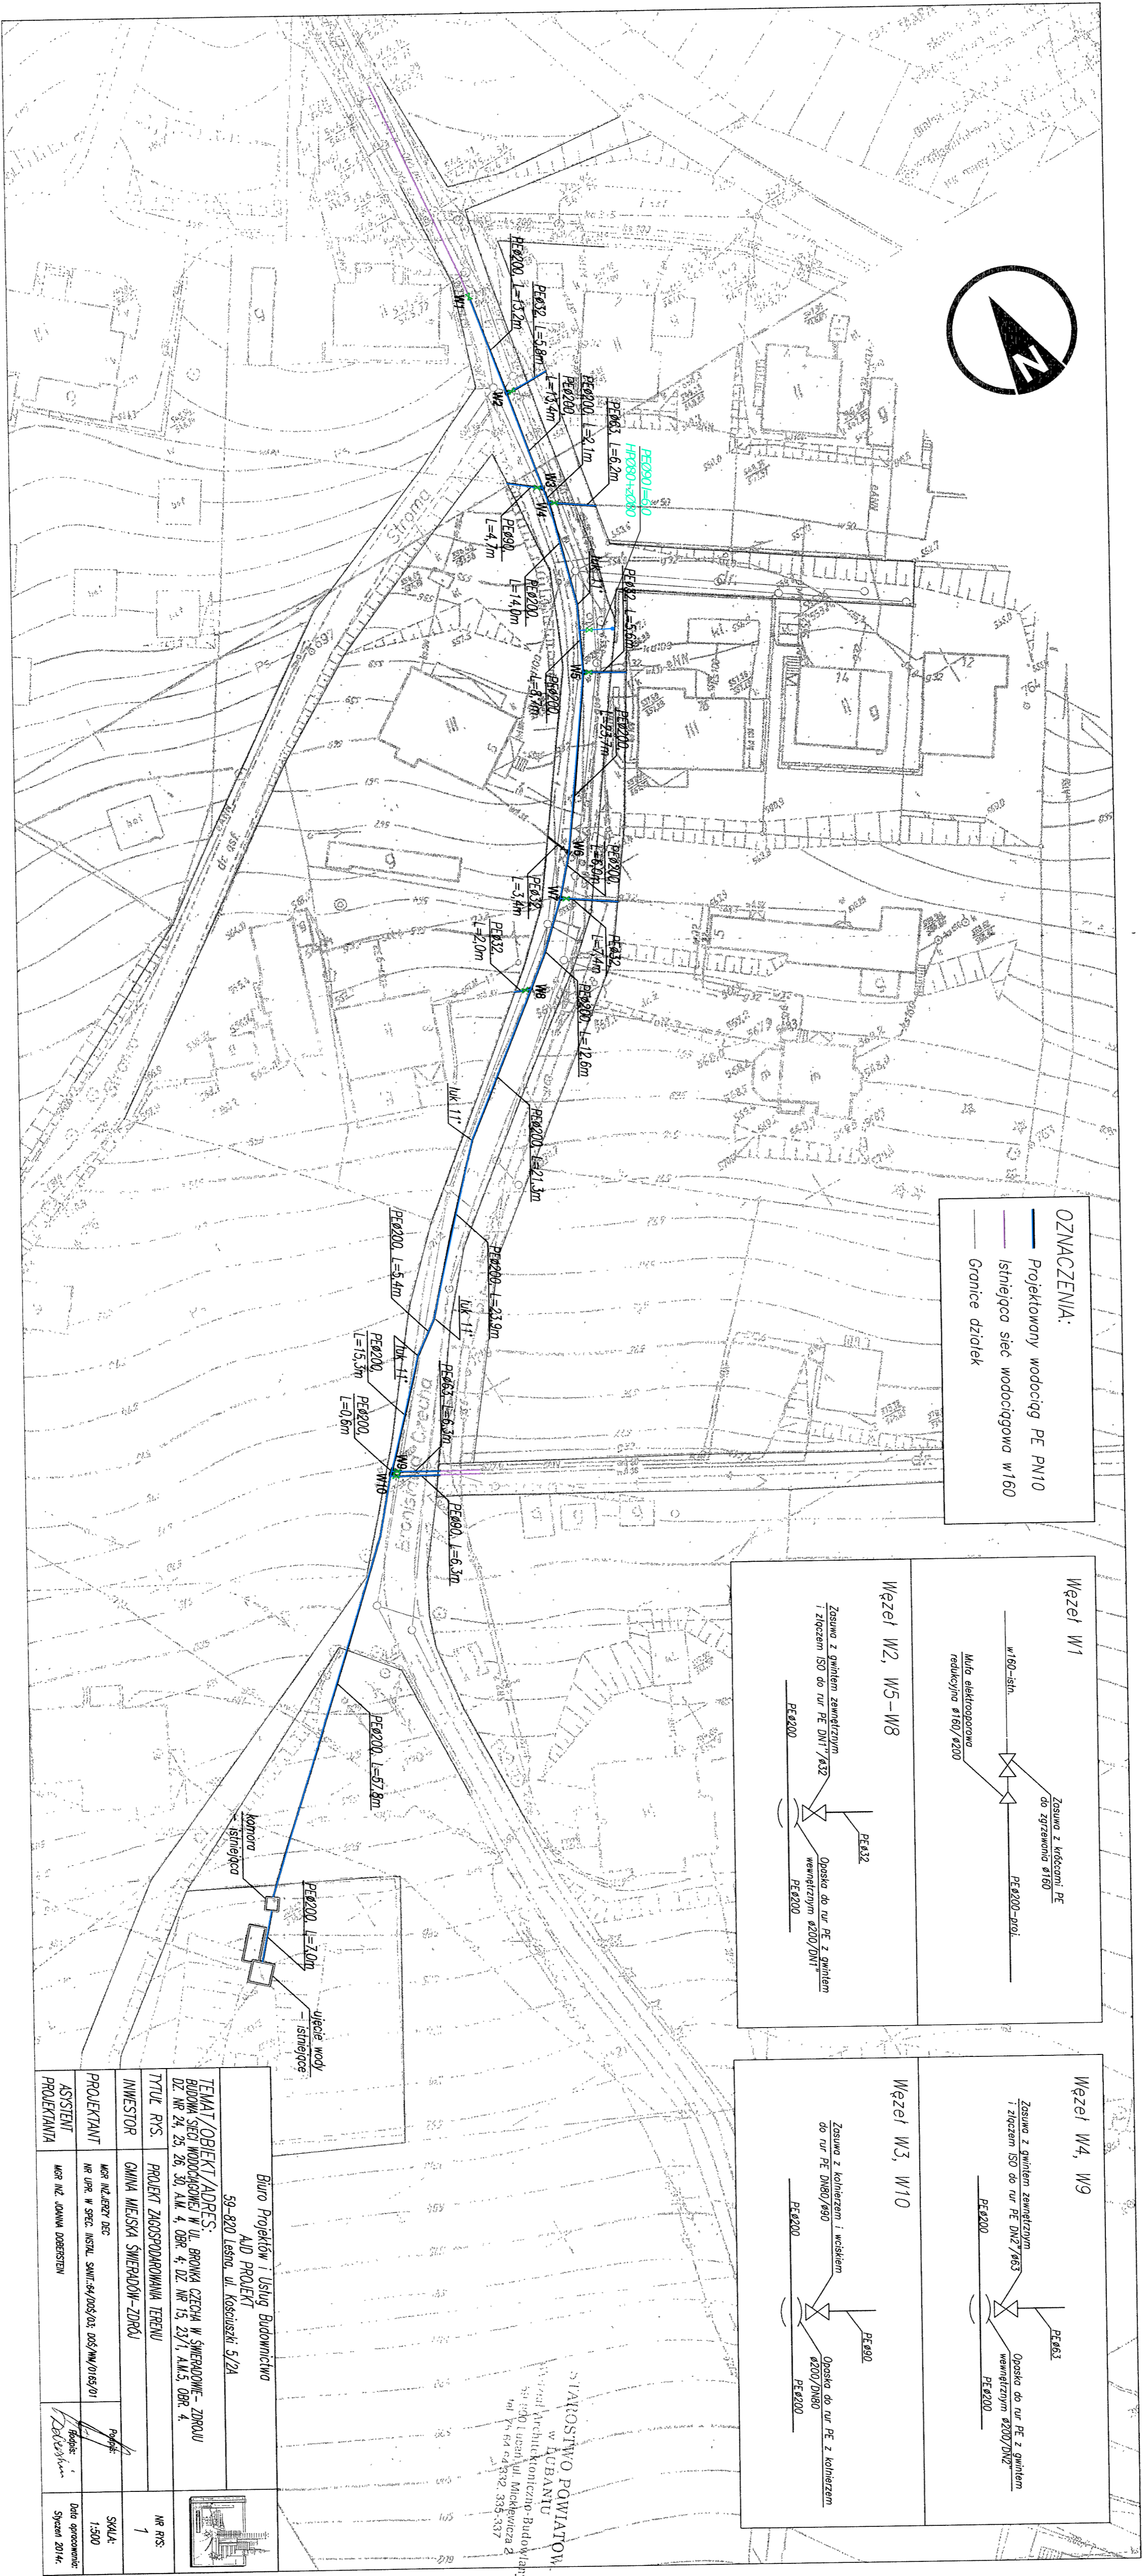
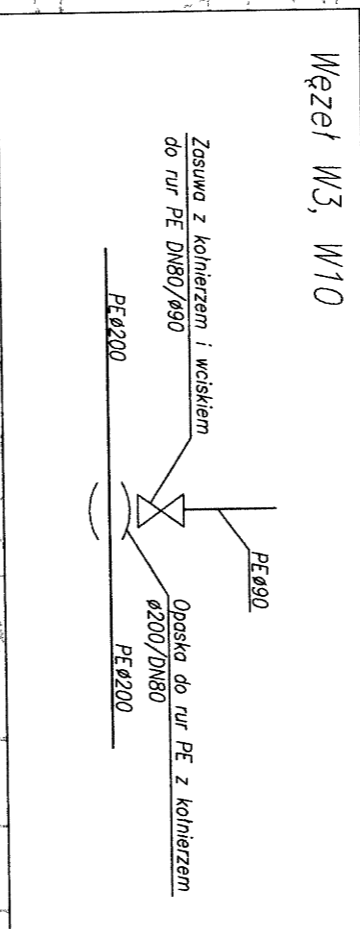
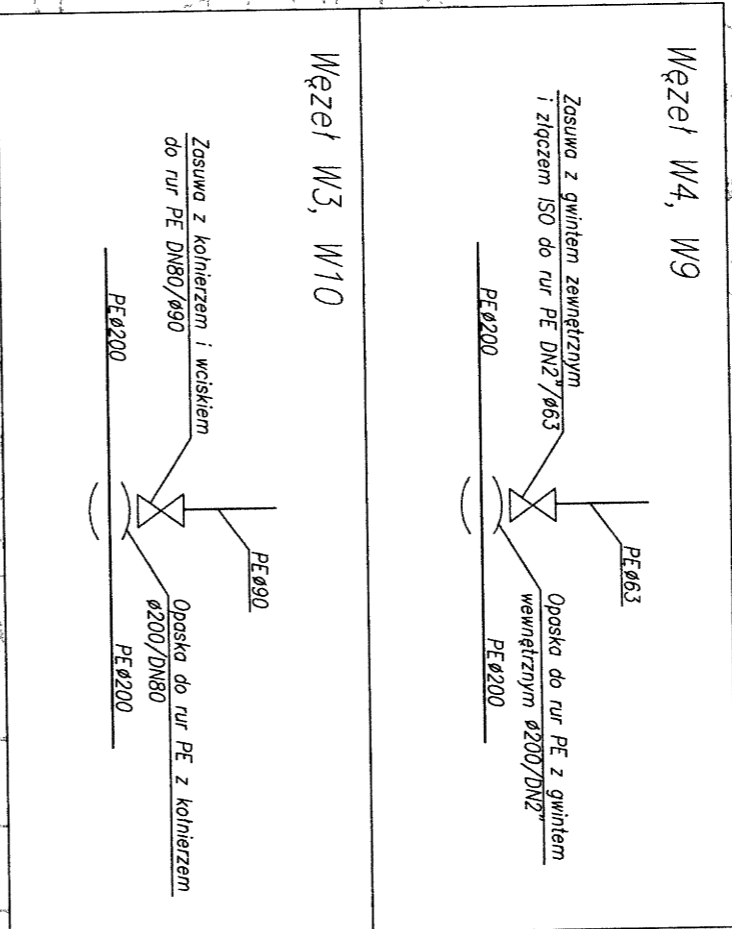


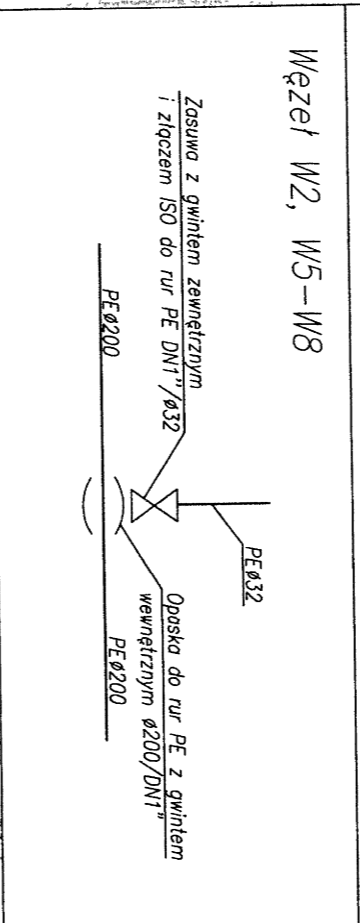

OZNACZENIA:
— Projektowany wodociąg PE PN10
— Istniejąca sieć wodociągowa w160
— Granice działek

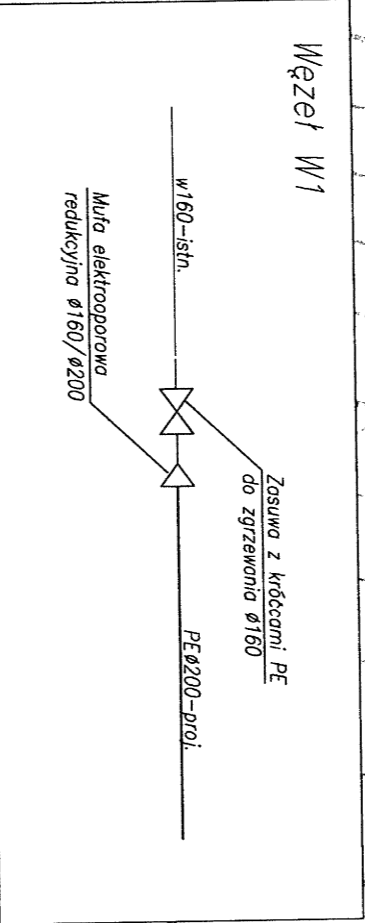

Biurowo Projektowa i Usługi Budowlanych		
AID PROJEKT		
59-820 Łętowno, ul. Kosciuszko 1/2A		
TEMAT/OBJEKT/ADRES: BUDOWA SIĘCI WODOCIĄGOWEJ W ŚWIEŻYMU ZAKRĘCIE DZ. NR 24, 25, 26, 1000		
INWESTOR	GMINA MIEJSKA ŚWIEŻYMI	1
PROJEKTANT	PROJEKT ZAGOSPODAROWANIA TERENU	
ASPIRANT	WSP. NIEZARZĄDZ. DZ.	SKALA: 1:500
PROJEKTANTA	WSP. NIEZARZĄDZ. DZ.	
WSP. NIEZARZĄDZ. DZ.		Data opracowania: Styczeń 2014
WSP. NIEZARZĄDZ. DZ.		