



K4

Podziatka 1:100/500

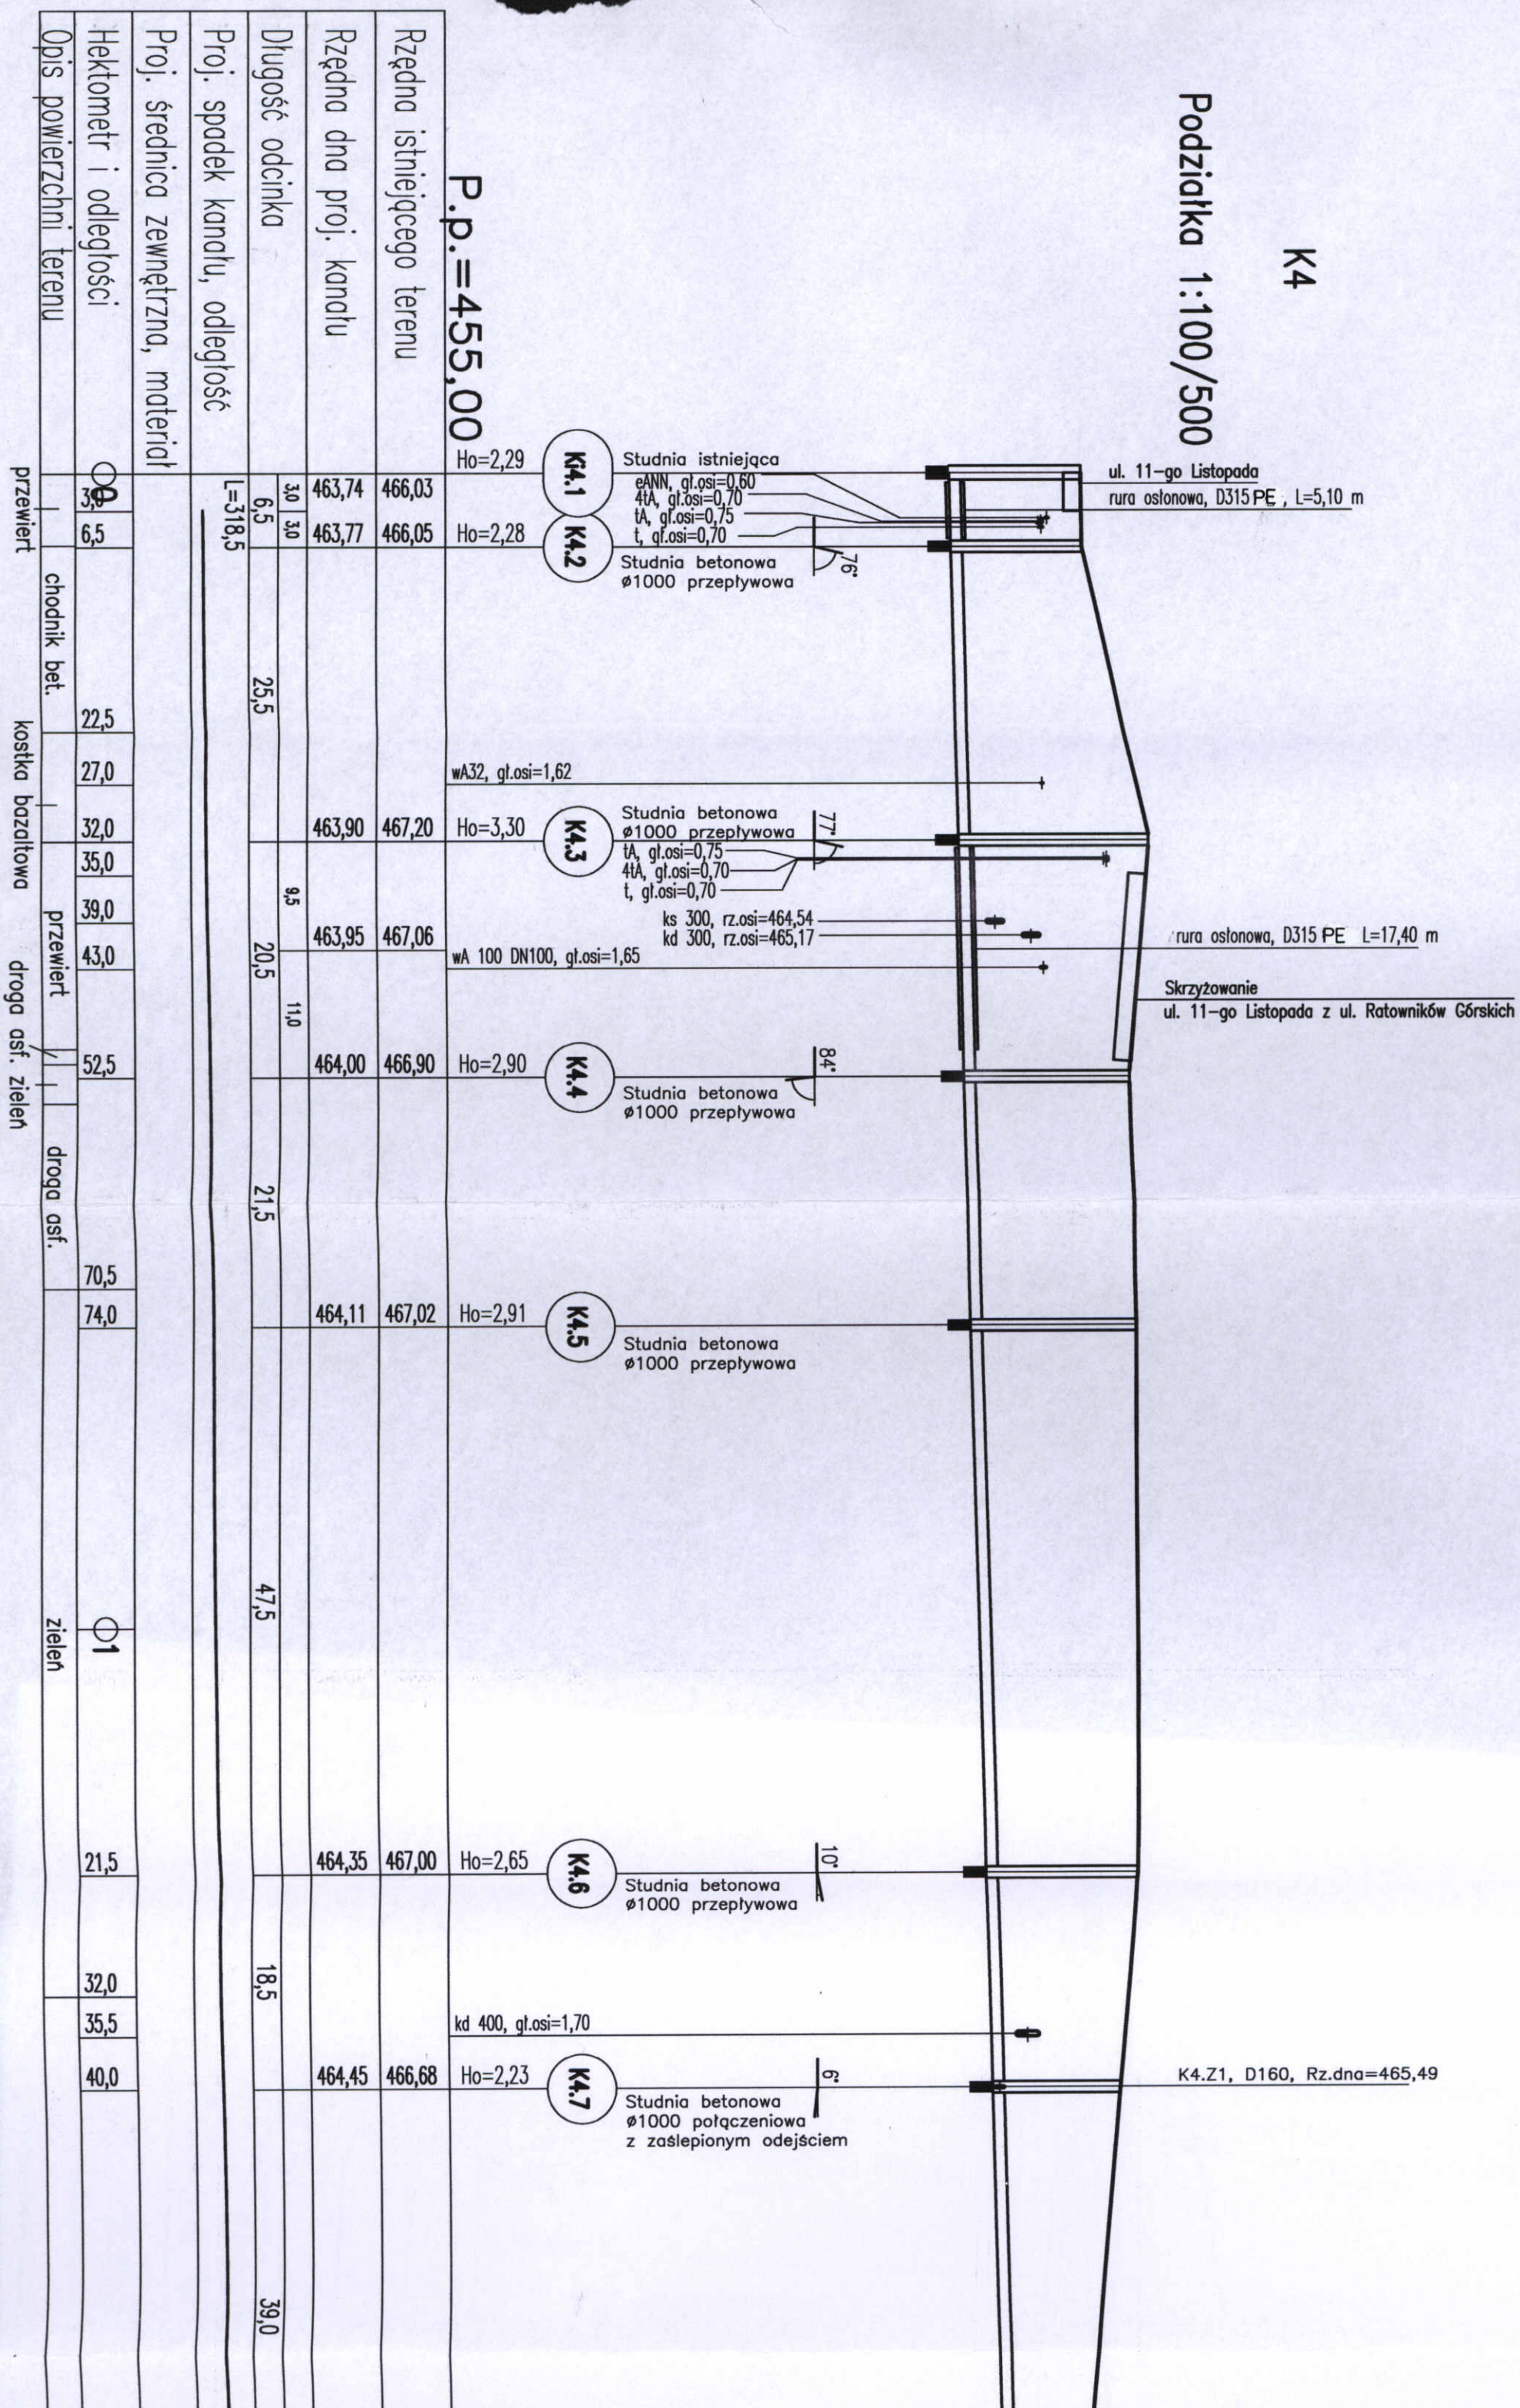

droga asfaltowa

D200, PVC-U klasa "N" lite, SDR41, SN4, L=475,5m

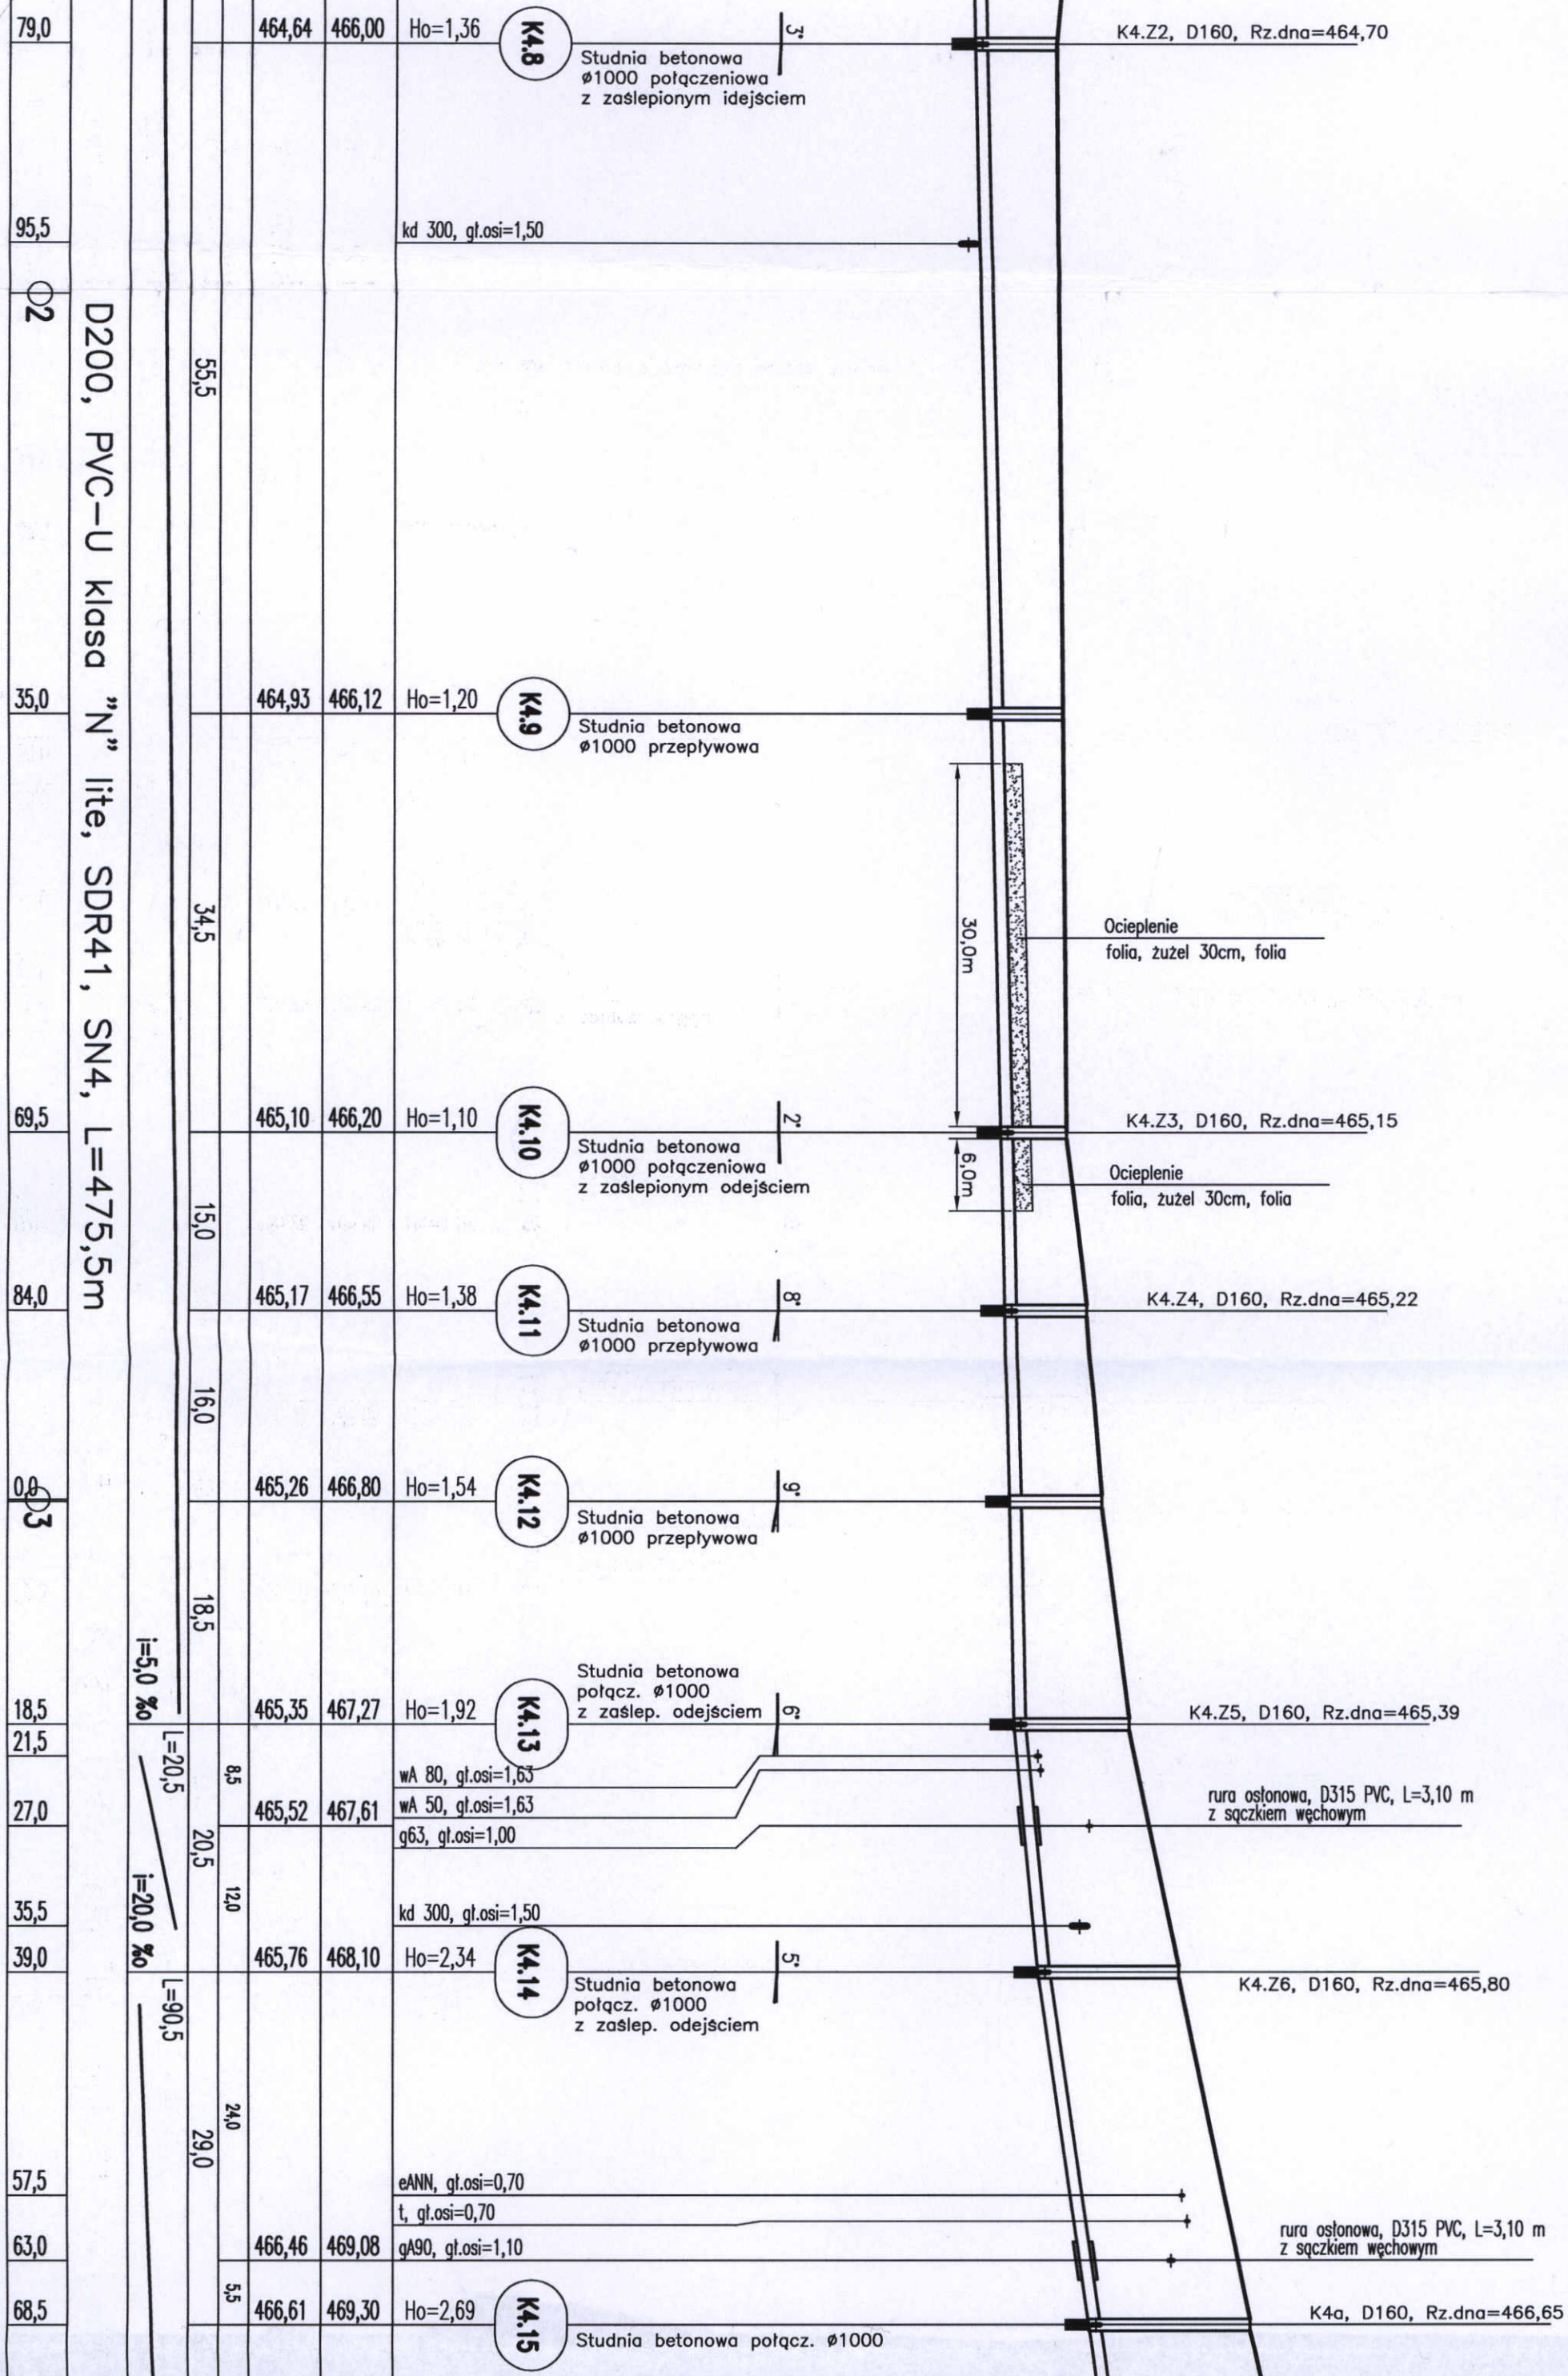


Uwaga:

Wartość
(np. kd.

K4.2

K4.1

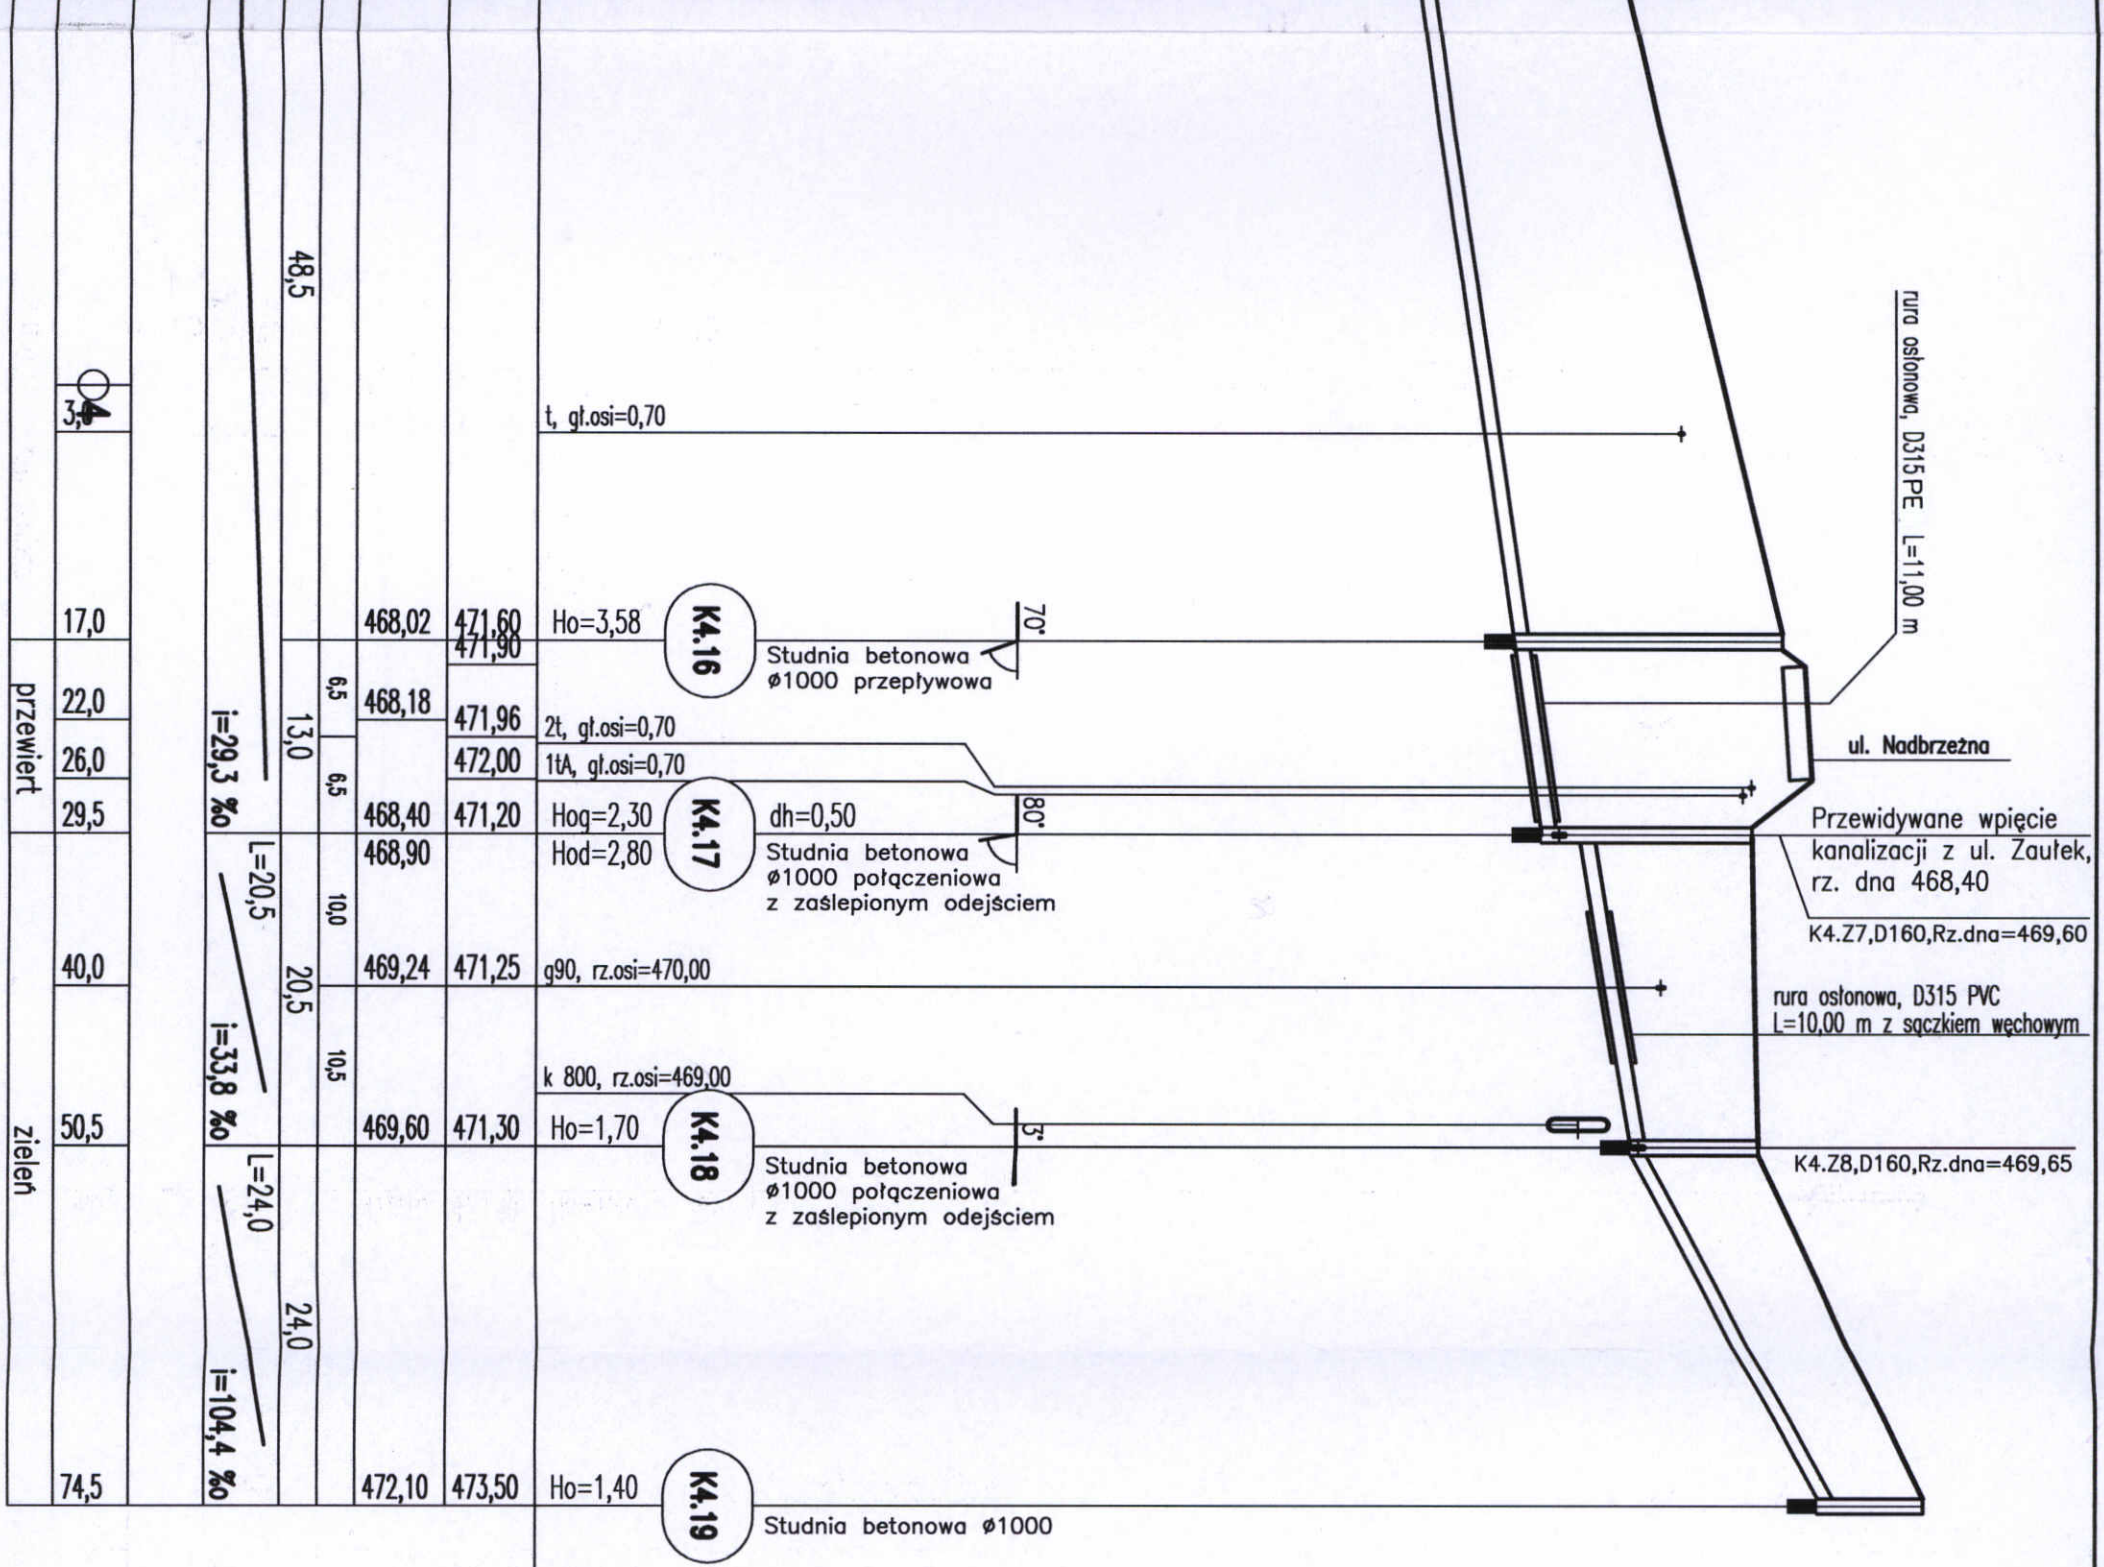 $H_0 = 1,96$ 

K4a

Kanał K4, D200, Rz.dna=466,61
Kanał K4, D200, Rz.dna=466,61

g63, g1.osi=1,00

Studnia betonowa $\varnothing 1000$

K4.15

K40.1

P.p.=455,00

 $H_0 = 2,65$ $H_0 = 2,48$

48,5

i=29,3 %	—
----------	---

i=33,8 %	—
----------	---

i=104,4 %

D160 PVC-U k "N" SN4
L=4.5m

jezdnia asf. ☐ grunt ☐

